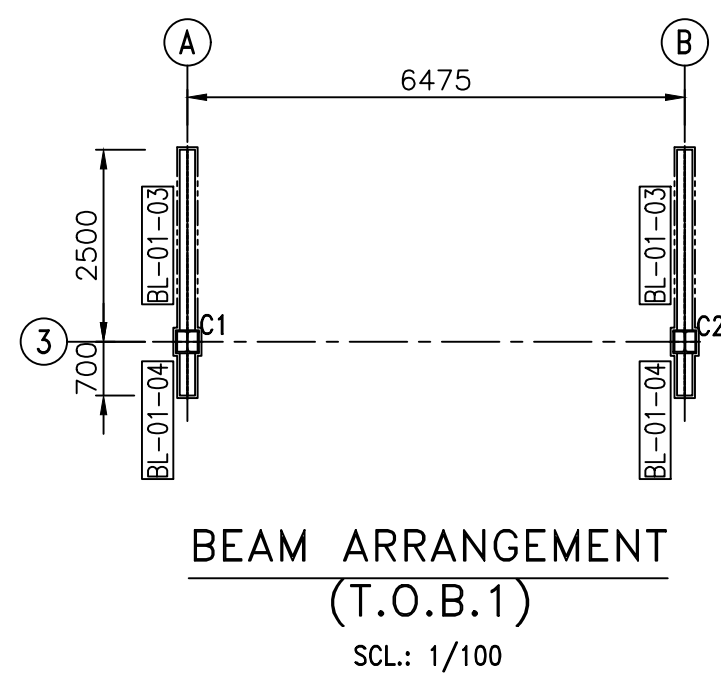
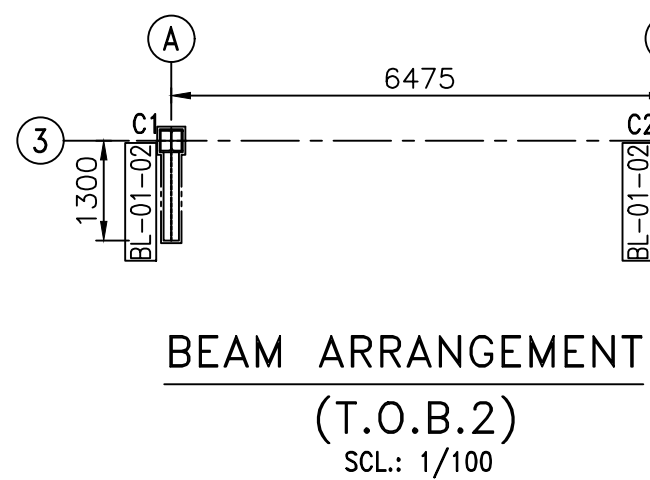
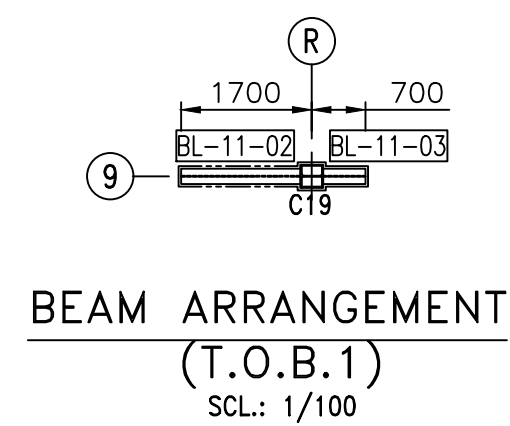
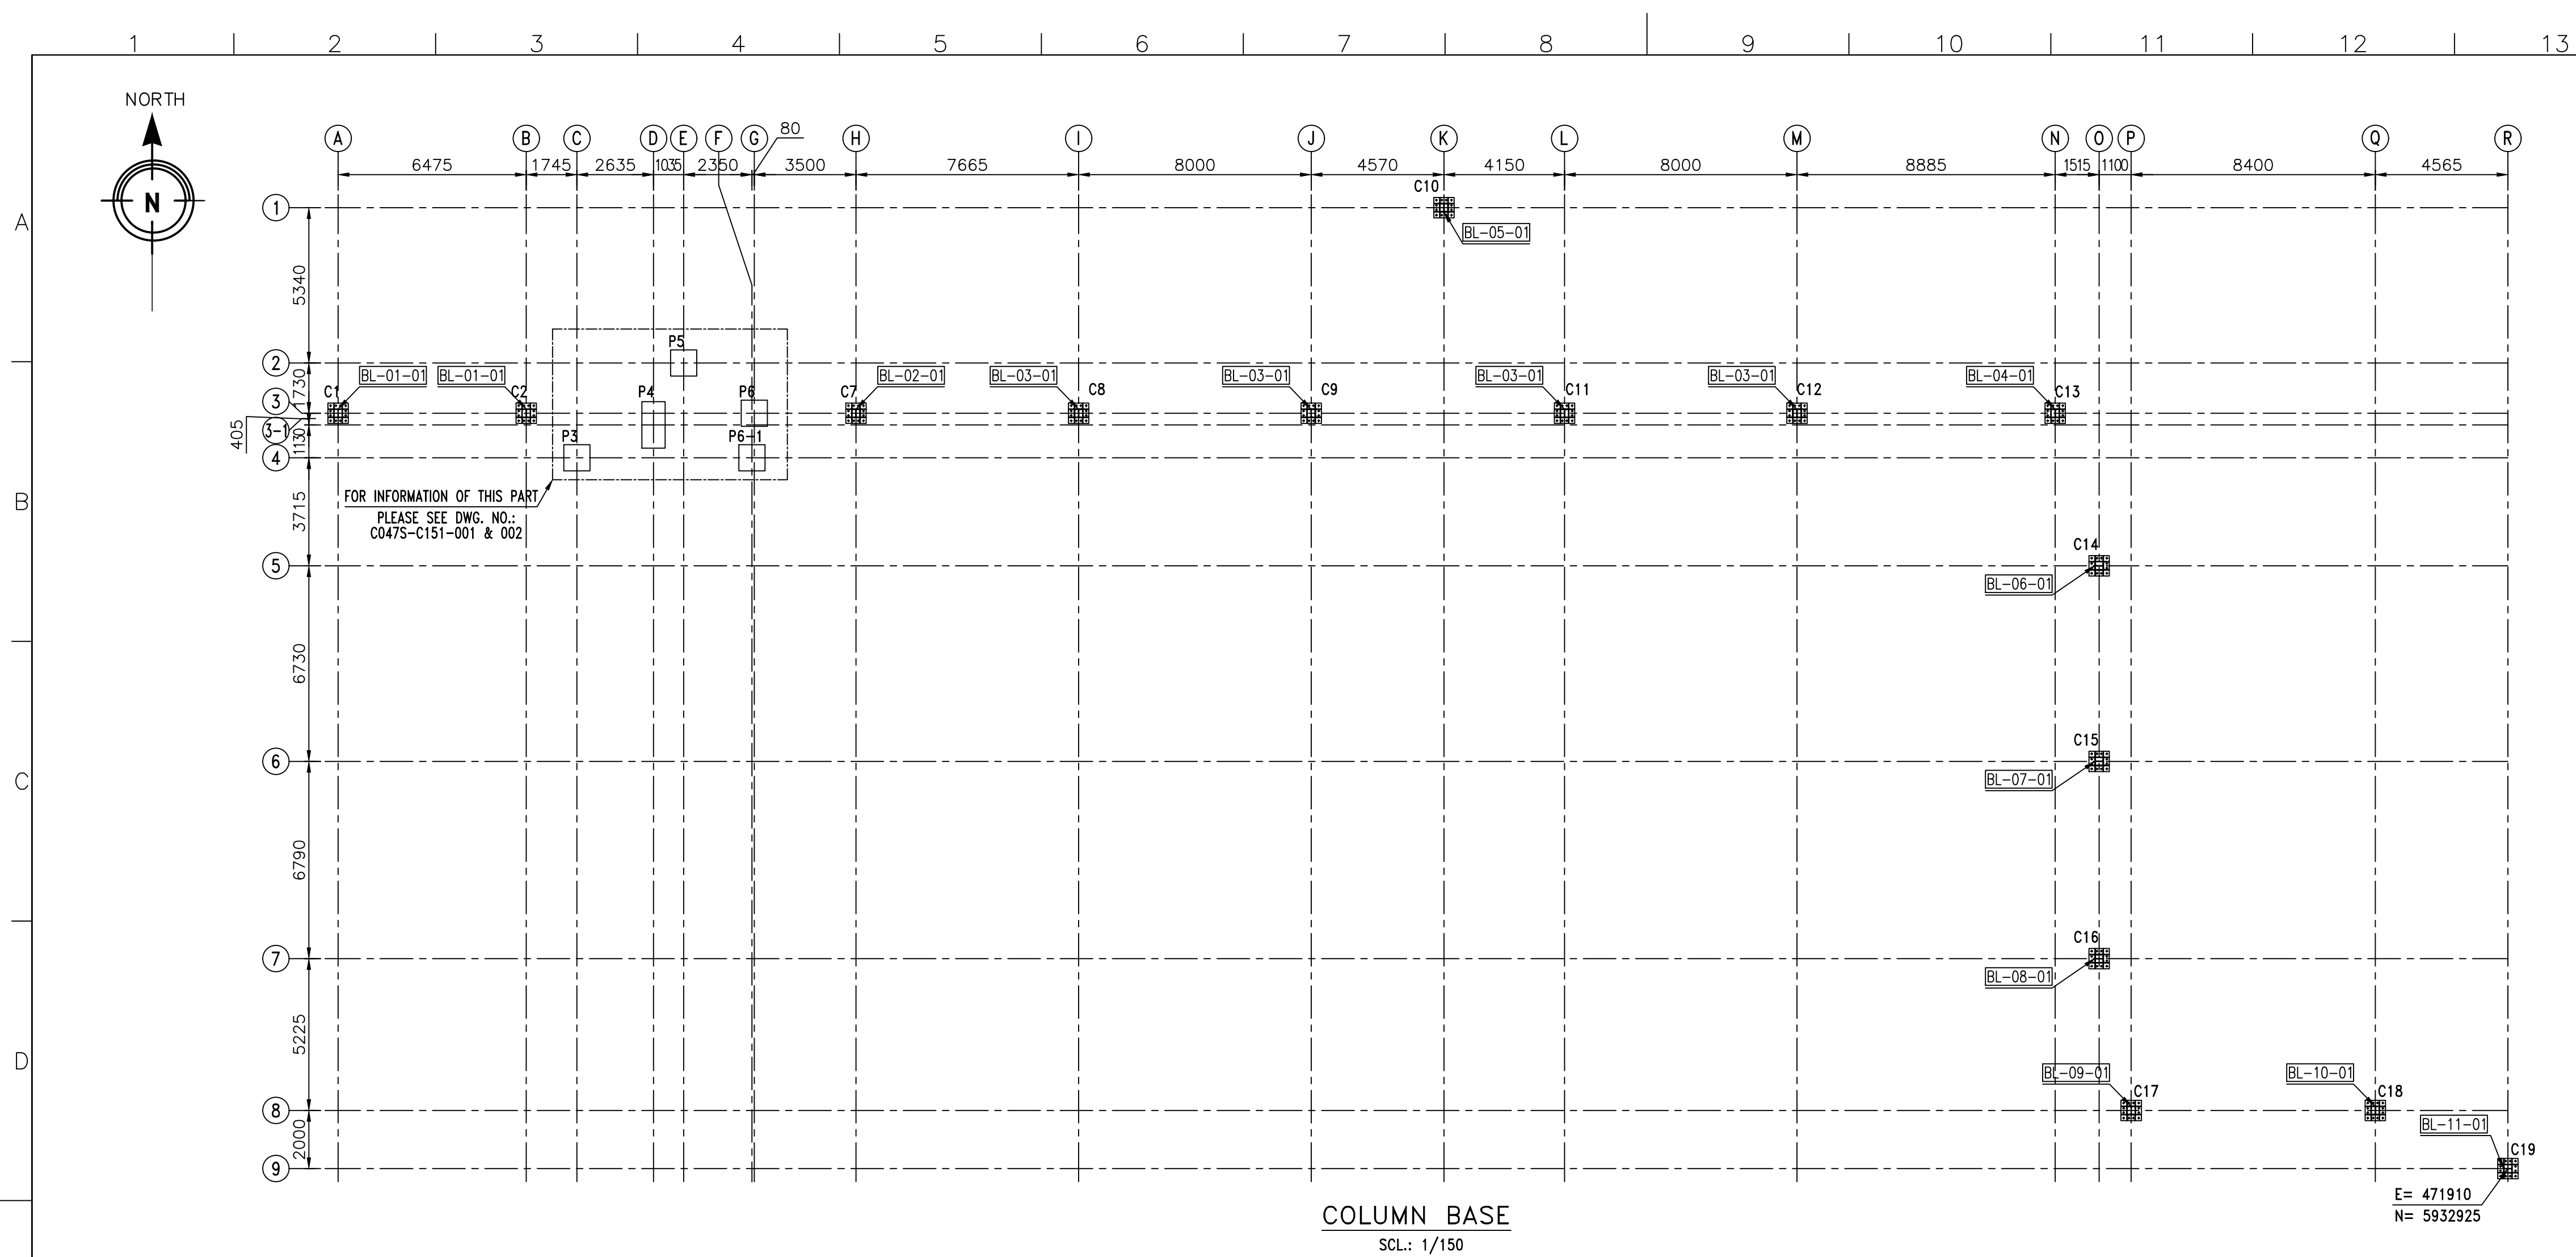


POSITION OF PIPE SUPPORTS

P.NO.	EL. OF F.G.L.(mm)	EL. OF T.O.G.(mm)	EL. OF T.O.B.1(mm)	EL. OF T.O.B.2(mm)	EL. OF T.O.B.3(mm)
C.1	2390000	2390200	2399390	2396410	-
C.2	2390000	2390200	2399390	2396410	-
C.7	2390000	2390200	2397440	2396210	2397340
C.8	2390000	2390200	2397440	2396210	2397340
C.9	2390000	2390200	2397440	2396210	2397340
C.10	2390000	2390200	2397440	-	-
C.11	2390000	2390200	2397440	2396210	2397340
C.12	2390000	2390200	2397440	2396210	2397340
C.13	2390000	2390200	2397440	2396210	2397340
C.14	2389430	2389630	2397440	2396210	-
C.15	2389110	2389310	2397440	2396210	-
C.16	2388790	2388990	2397440	2396210	-
C.17	2388550	2388750	2397440	-	-
C.18	2388390	2388590	2397440	-	-
C.19	2386920	2387120	2391810	-	-

GENERAL NOTES

1- FOR GENERAL NOTES, REFER TO SHEET 1/6. (C047S-A151-001)

REFERENCE DRAWINGS

1- G.A. OF PIPERACK	C047S-K151-001 ~ 003

-	Z	00.06.10 01 Sep 2021	FIRST ISSUE				
CLIENT	AZARAB	REV.	DATE	DESCRIPTION	DESIGN	CHEKED	APPROVE
OWNER:	NATIONAL IRANIAN COPPER INDUSTRIES CO.						
CONSULTANT:							
CONTRACTOR:	AZARAB						CLIENT AREA NO.:
SUB-CONTRACTOR:							PROJECT NO.:
PROJECT TITLE :	SARCHESMHEH COPPER COMPLEX FLASH SMELTING EXPANSION PROJECT 2 X 60 T/H BOILERs						SCALE:
TITLE:	ST. STR. OF PIPE RACK (2/6)						UNIT:
SIZE:	A1	SHEET:	1 of 1	DRAWING NO.:	-	REV.	-
CONTRACTOR:	AZARAB INDUSTRIES CO.						1/150
DESIGN & ENG. DEPT.	BOILER DIVISION						
AZARAB PROJECT CODE	C047	AZARAB DWG. NO.	C4A15102Z	REV.	Z	PAGE	1 OF 1
AZARAB DWG. NO.	C047S-A151-002	REV.	Z	PAGE	1 OF 1		