


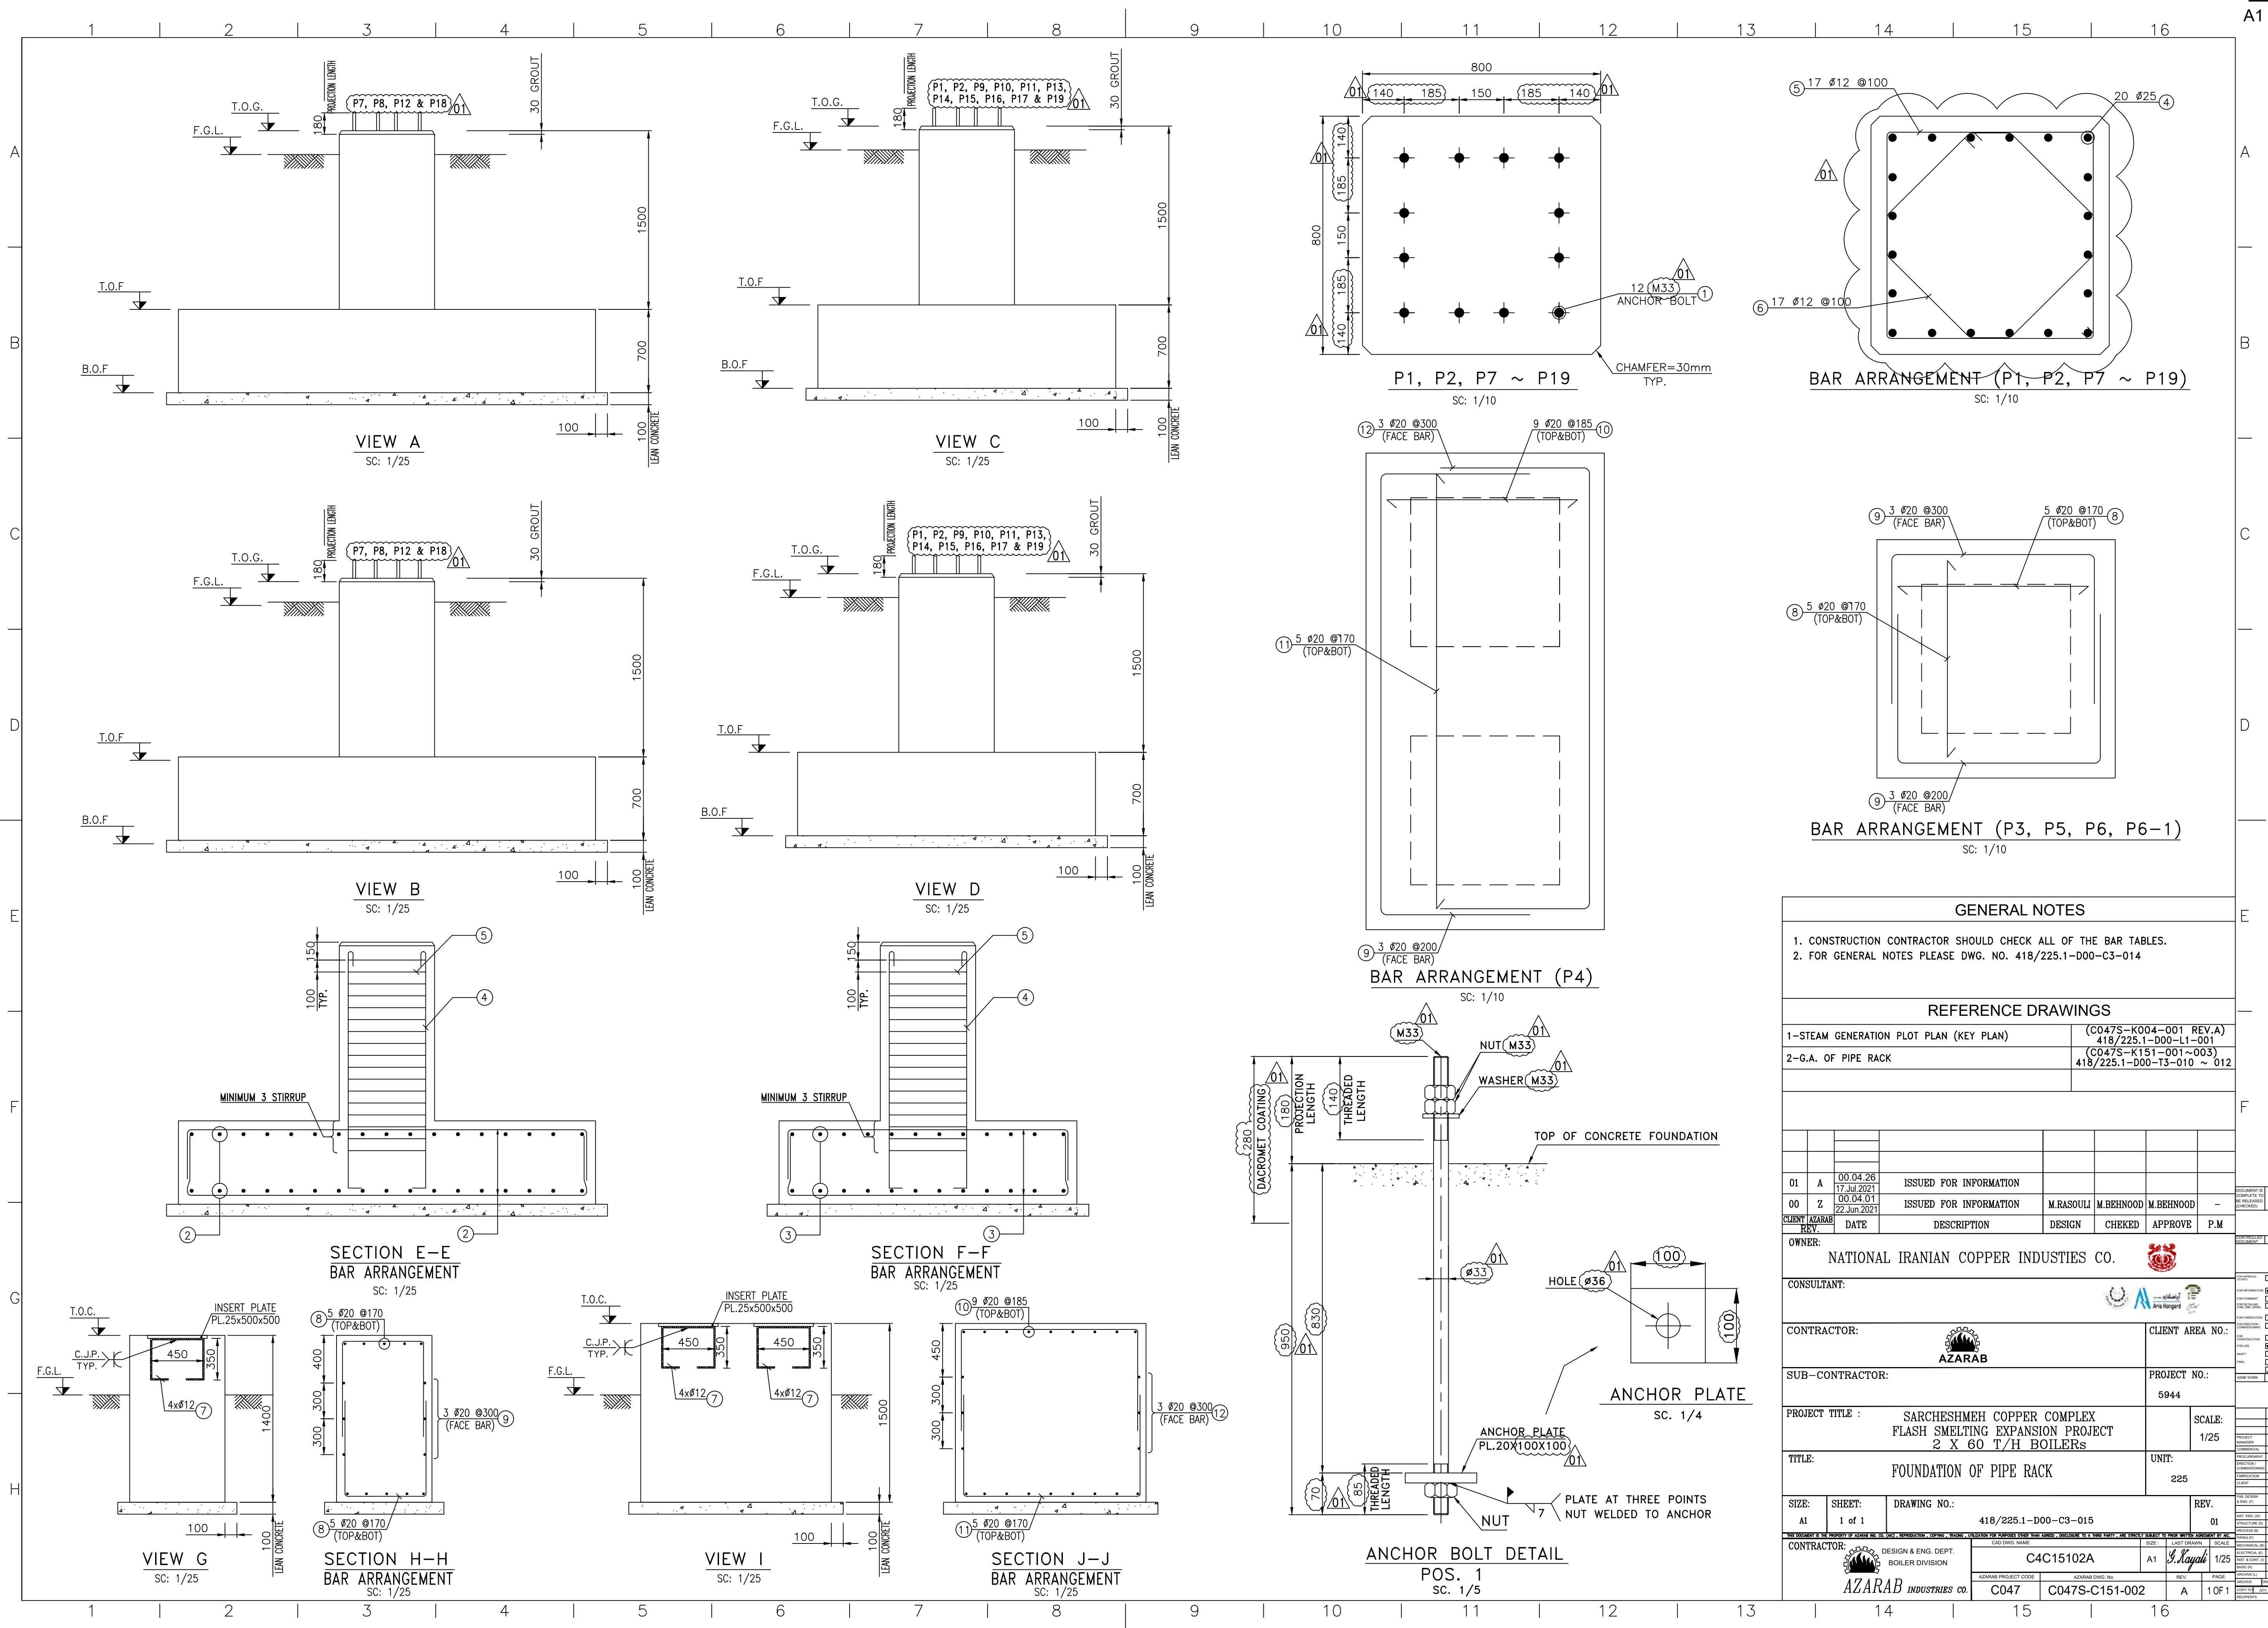

GENERAL NOTES									
1. CONSTRUCTION CONTRACTOR SHOULD CHECK ALL OF THE BAR TABLES.									
2. FOR GENERAL NOTES PLEASE DWG. NO. 418/225.1-D00-C3-014									
REFERENCE DRAWINGS									
1-STEAM GENERATION PLOT PLAN (KEY PLAN)					(C047S-K004-001 REV.A) 418/225.1-D00-L1-001				
2-G.A. OF PIPE RACK					(C047S-K151-001~003) 418/225.1-D00-T3-010 ~ 012				
</									